
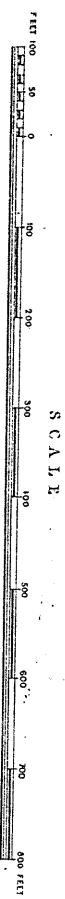
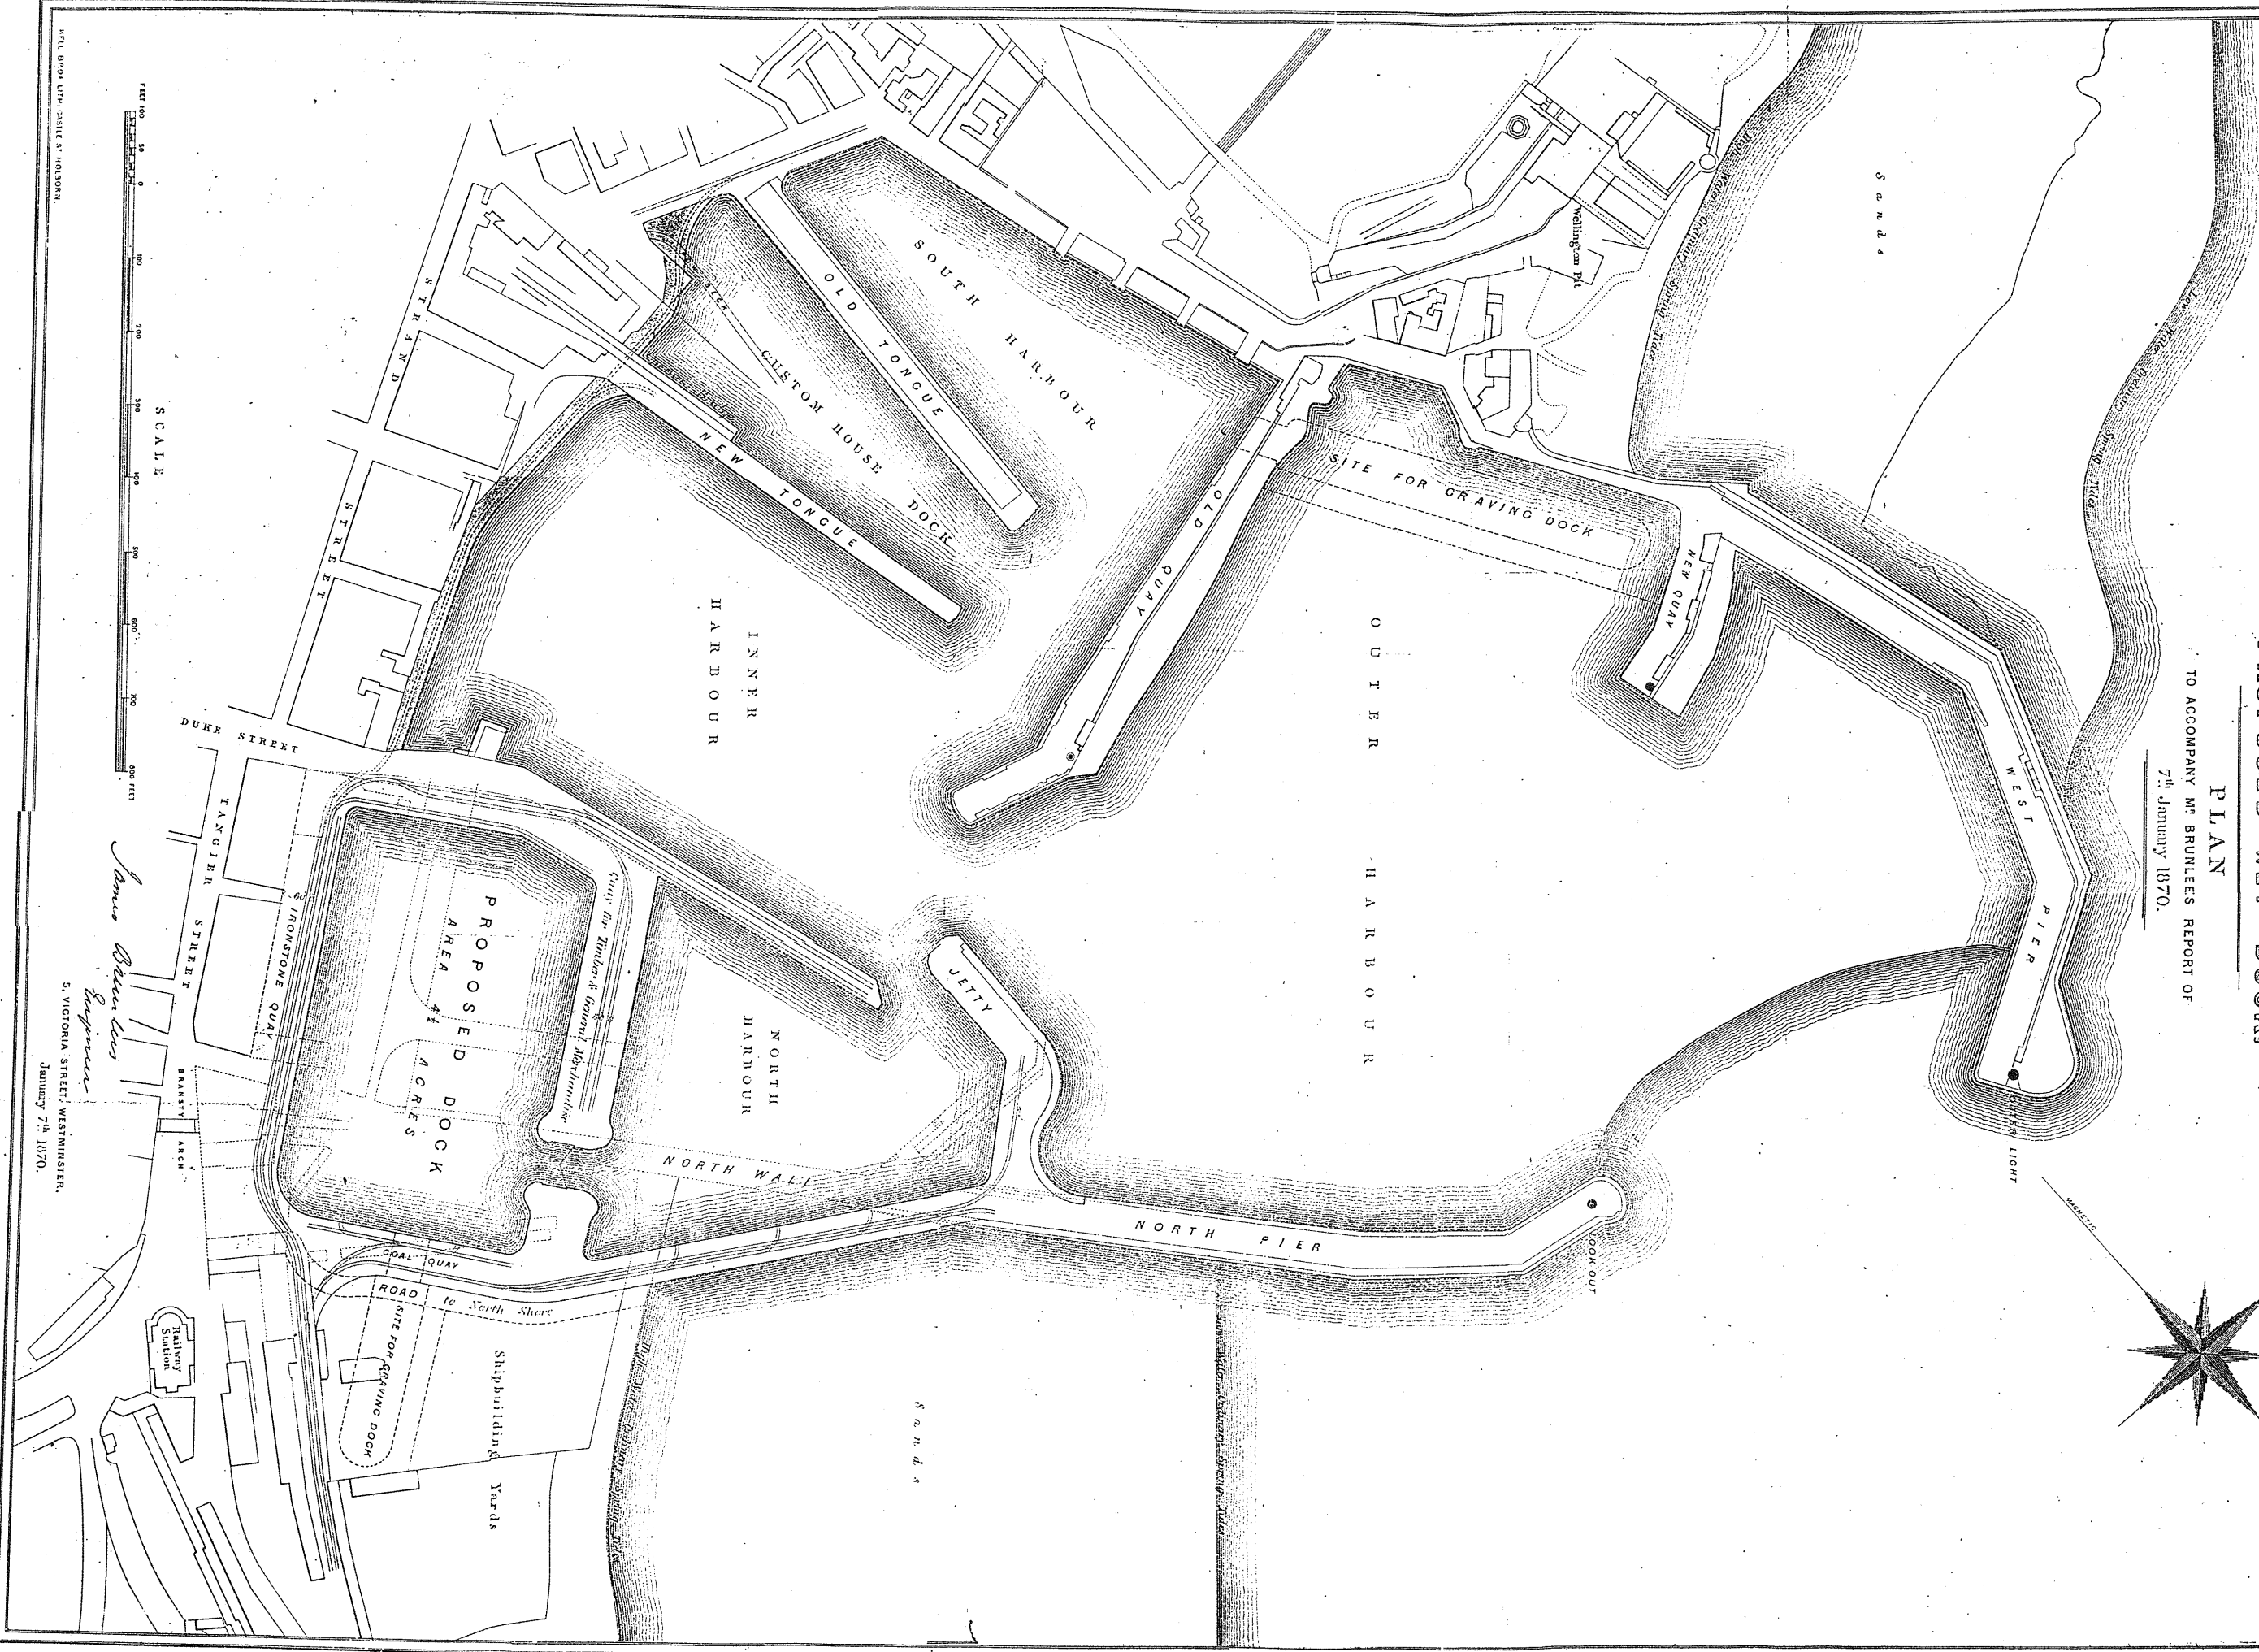


WITTEHAVEN HARBOUR.

PROPOSED WET DOCK.

PLAN

TO ACCOMPANY MR BRUNLEES REPORT OF
7th January 1870.

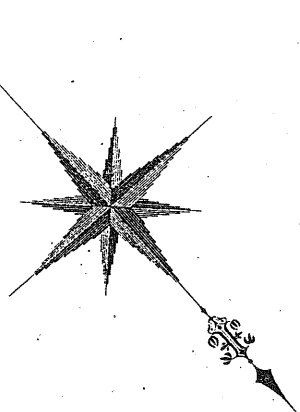

WELL BROWN LITH. CASSELL & CO. LONDON.

James Brunlees
S. VICTORIA STREET, WESTMINSTER,
January 7th 1870.