


THE PRIESTMAN COLLIERIES, LTD.
 LADYSMITH PIT. POWER STATION &
 BY-PRODUCT WORKS.

INSURANCE PLAN.

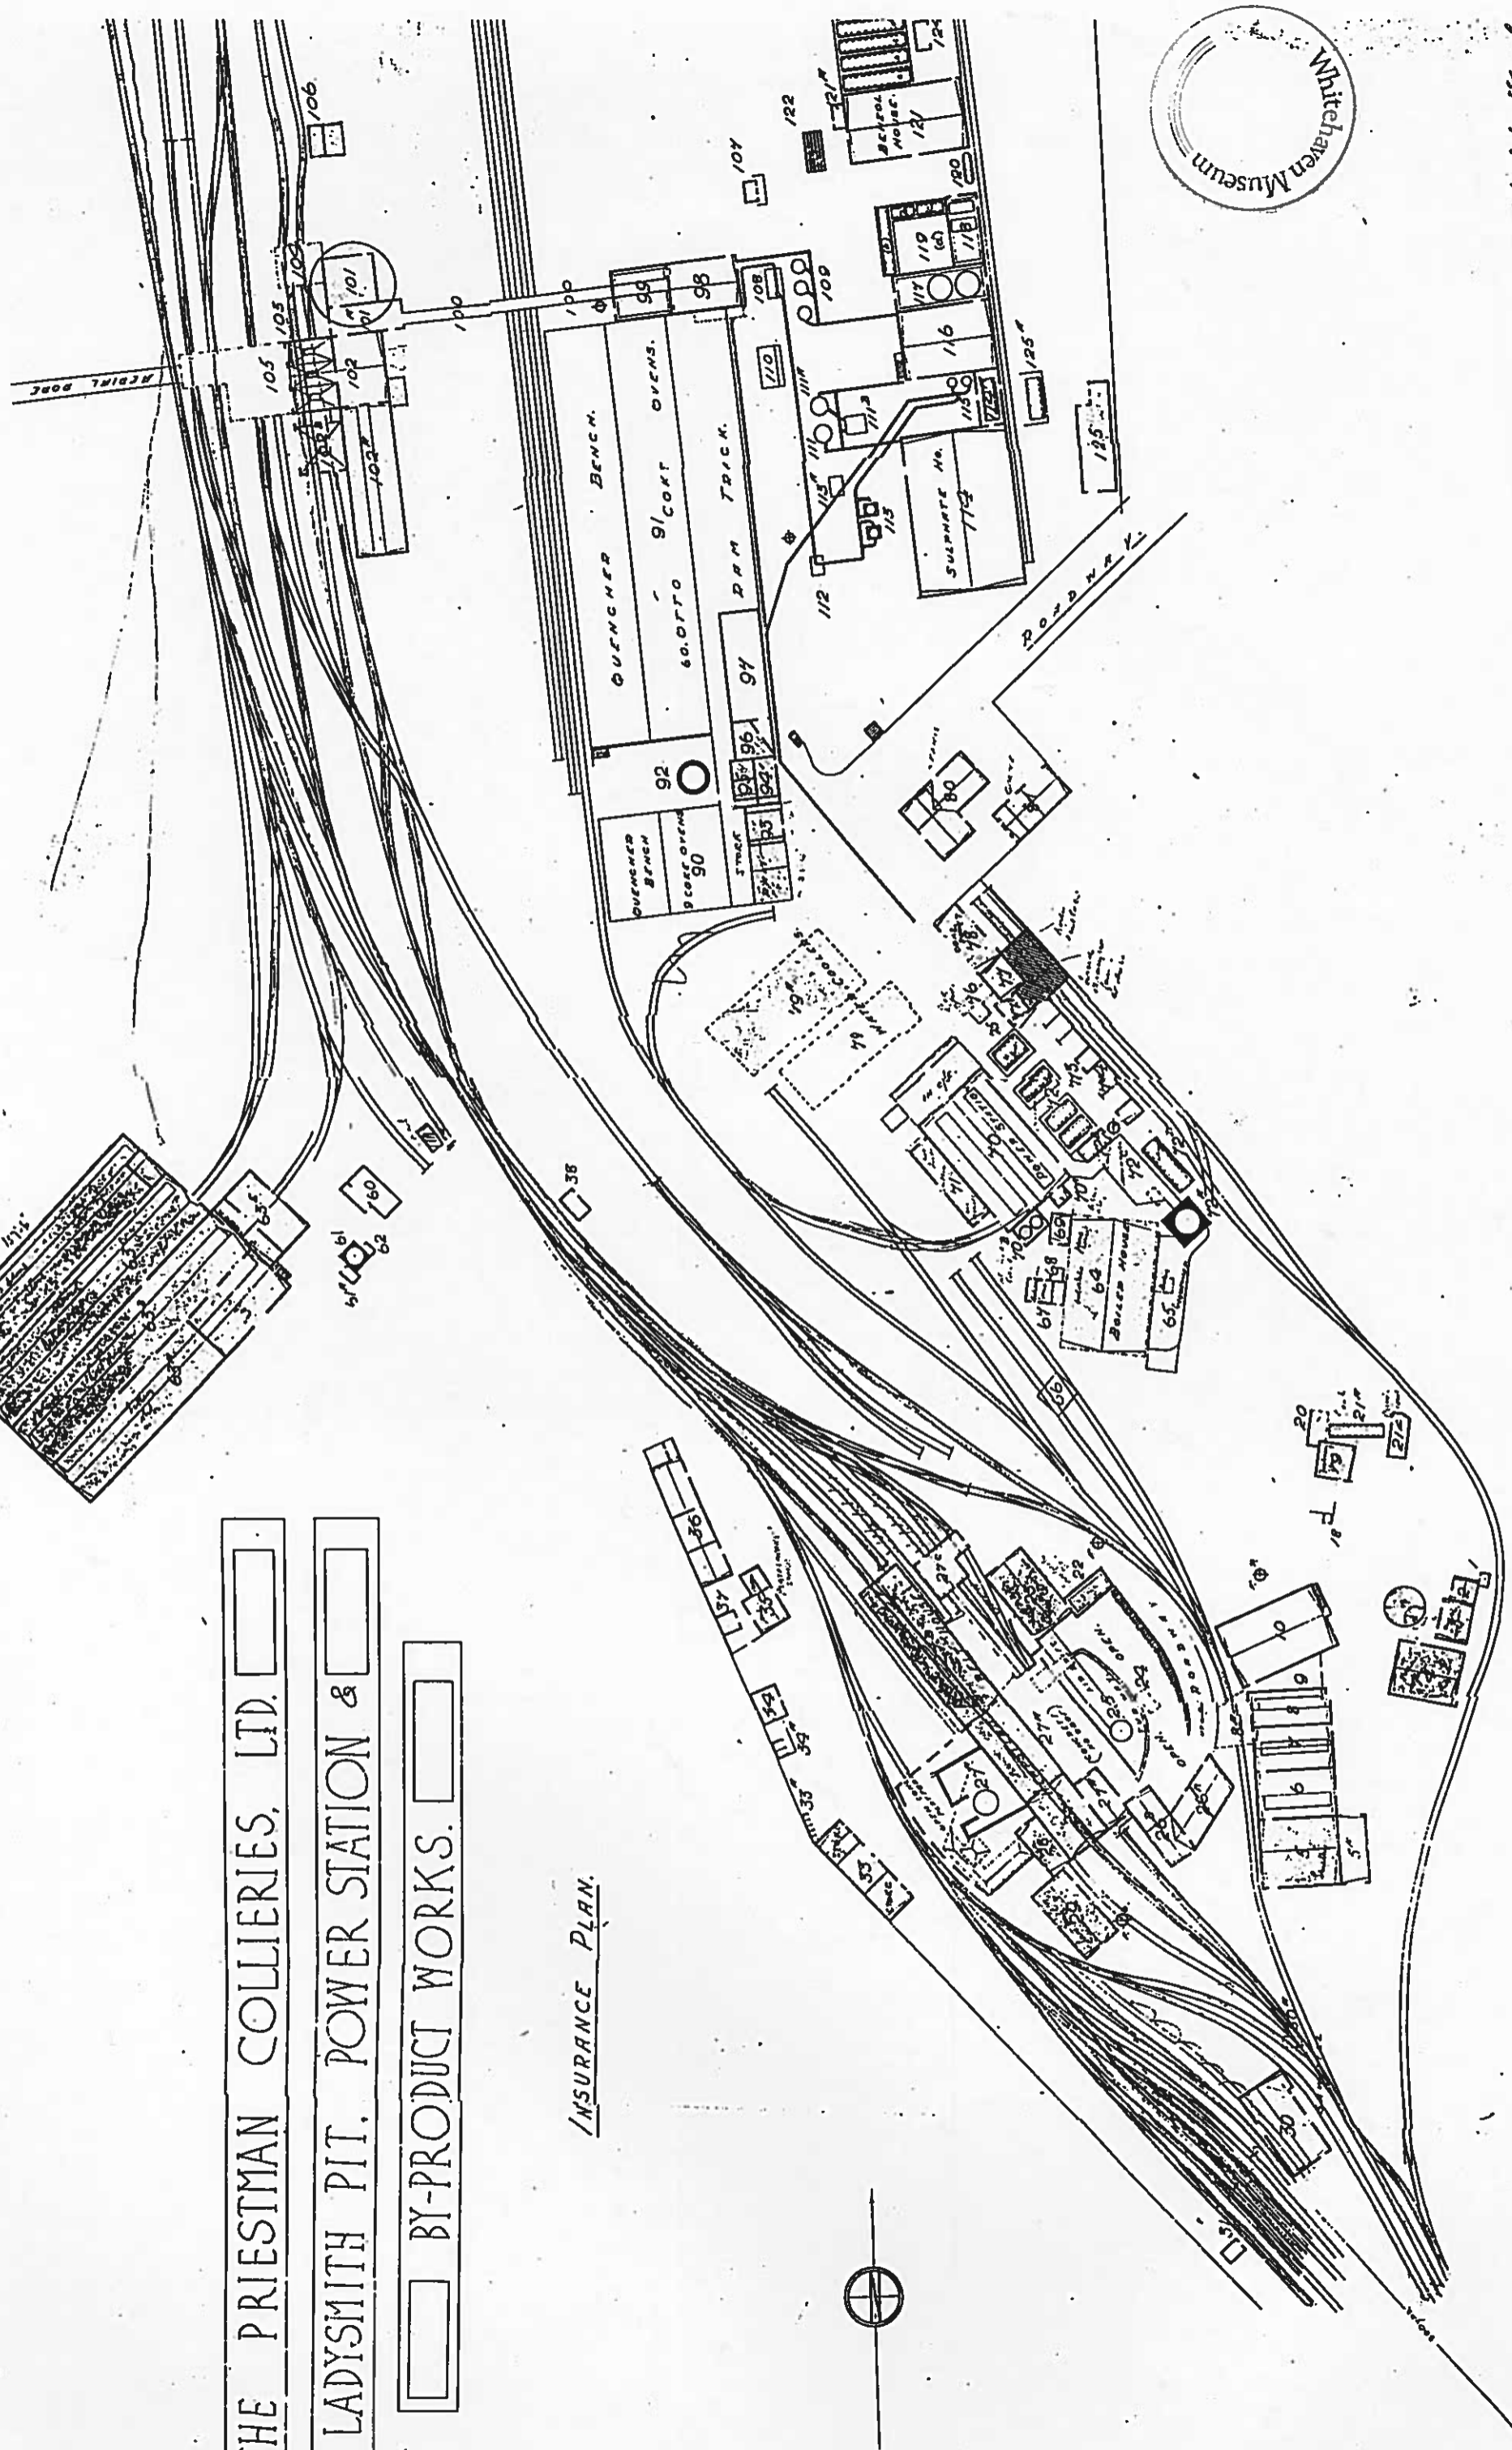

N.P. 11. Jan. 6. 14 18/5/55