



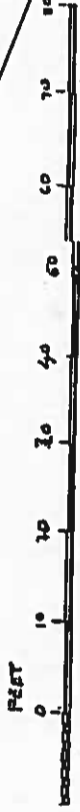

MAY 1977
HG/486/38

SURVEYED - JUNE 1864

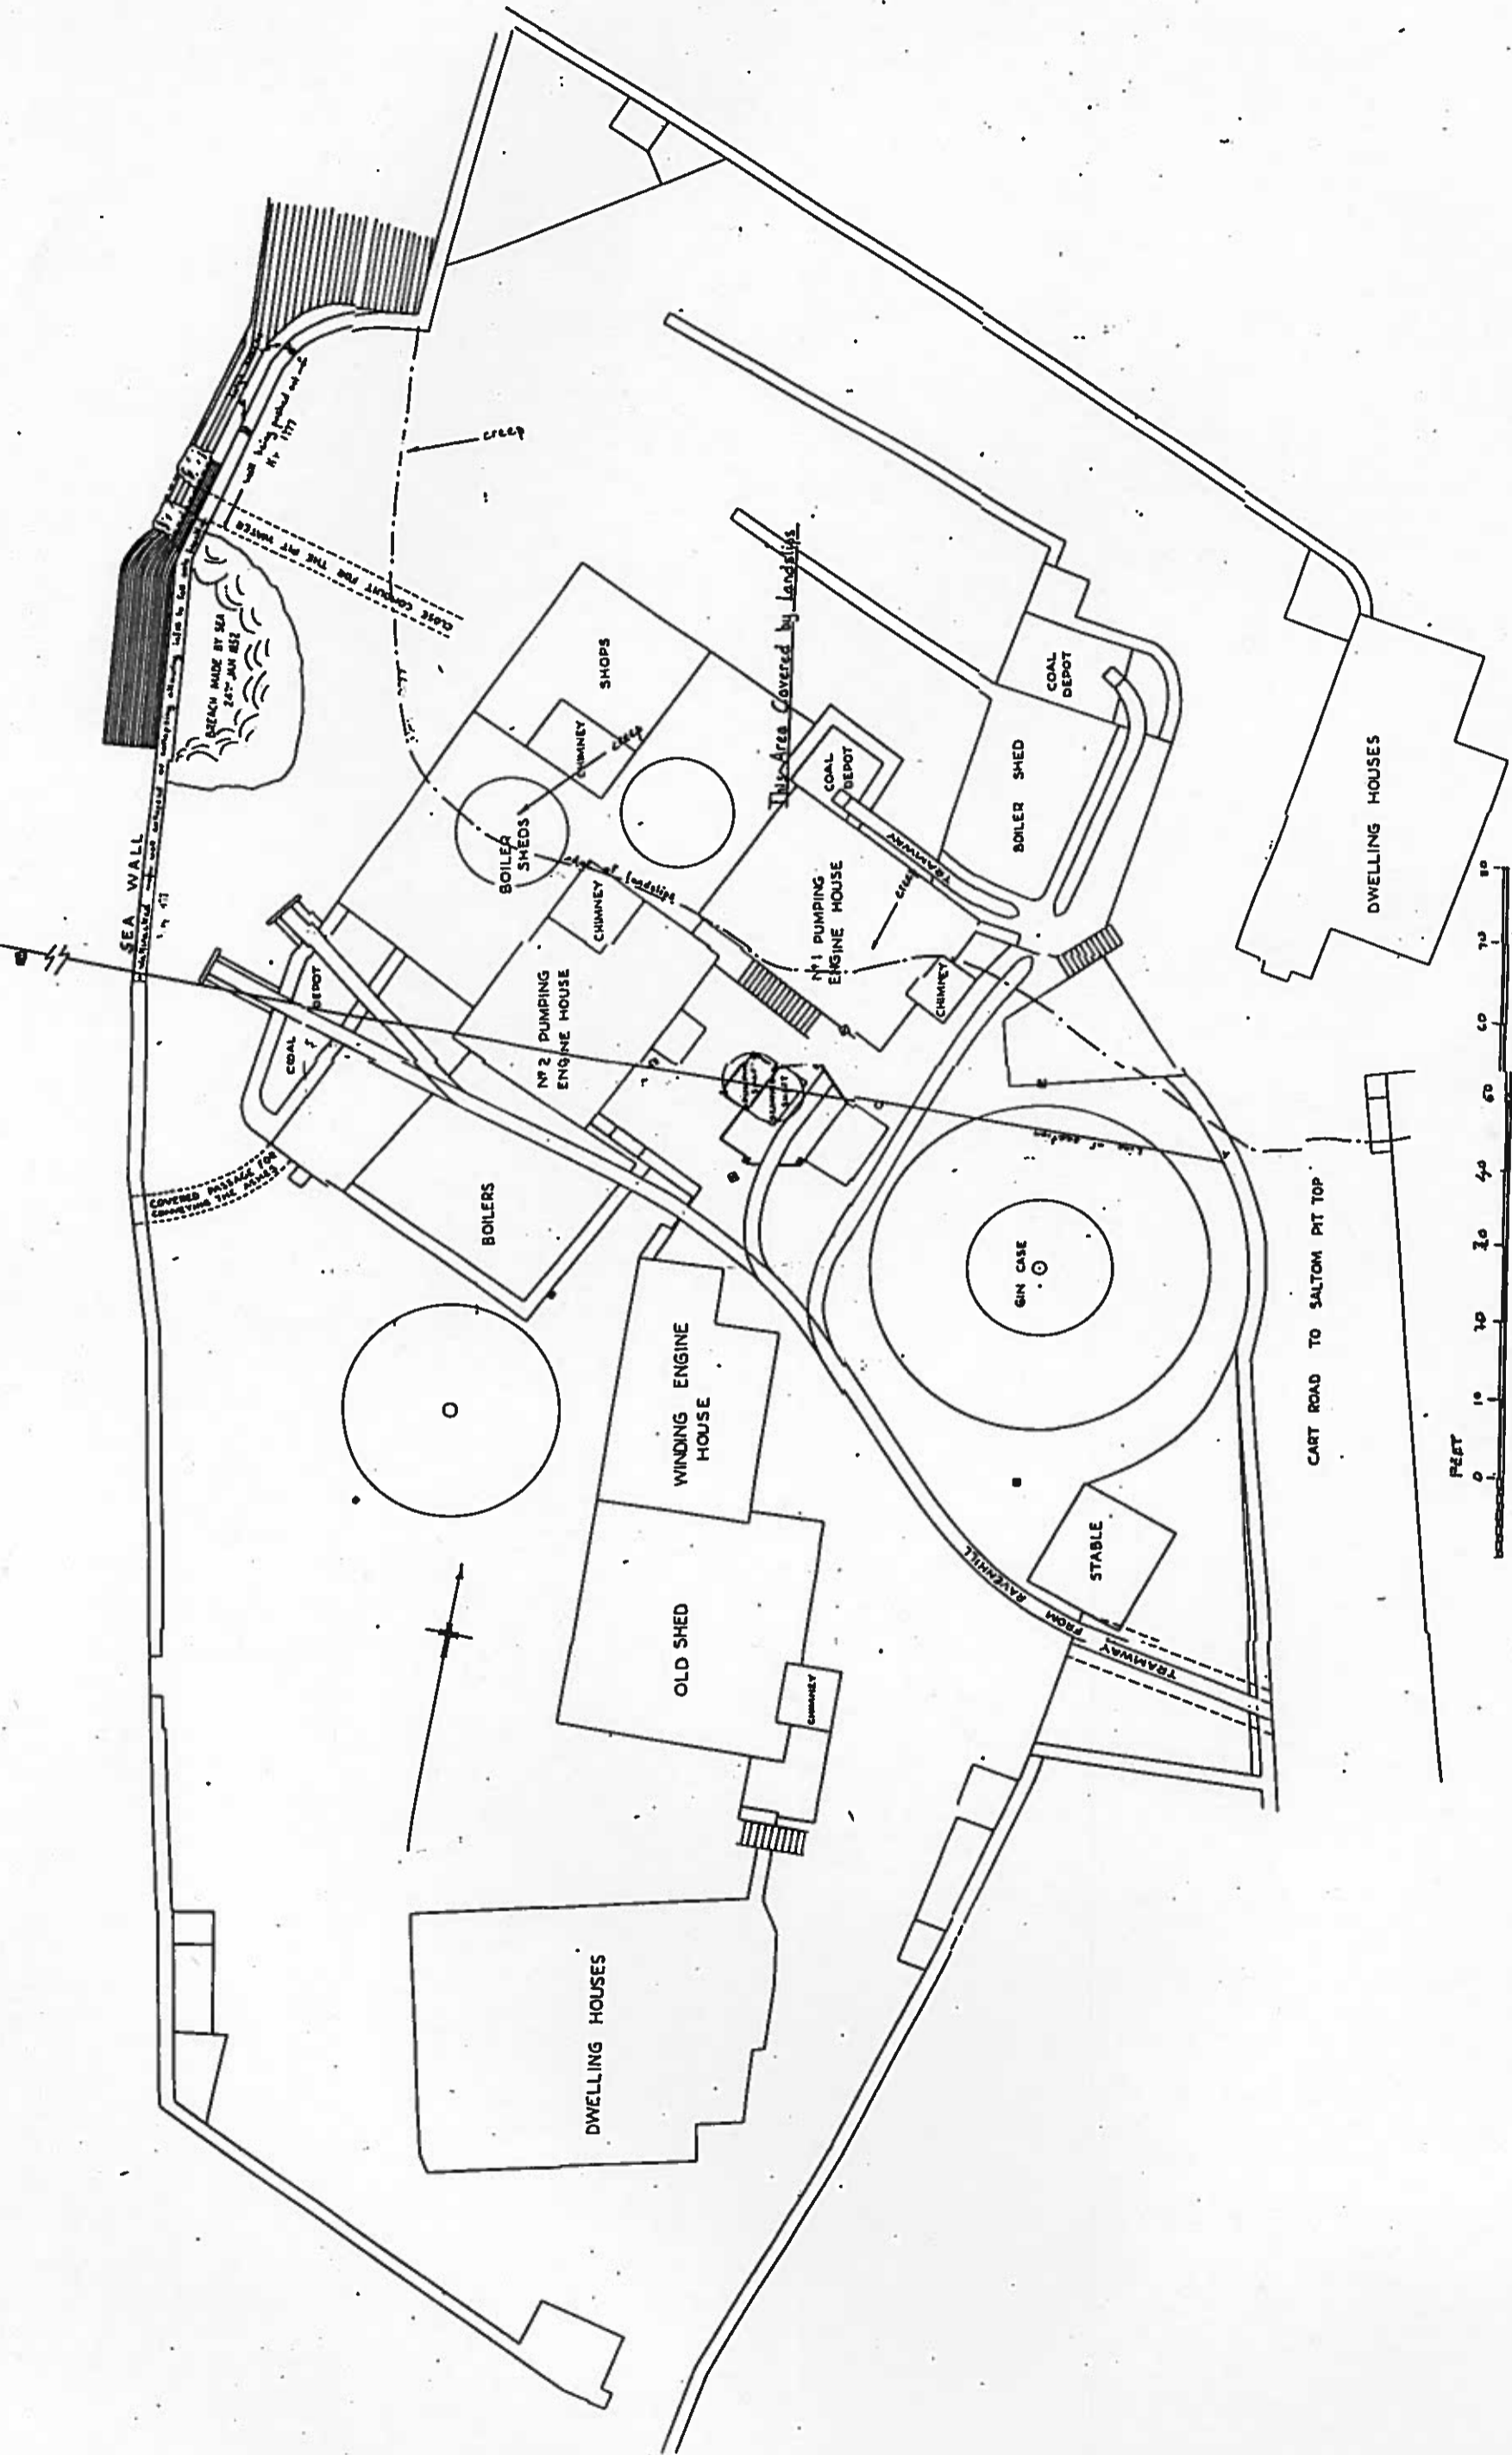

PLAN OF SURFACE AT SALTON PIT
SUNK 1751



Section on A-B
Scale - as plan
Nov 77

Scale 1/4" = 1'